



PLAN VIEW

LEGEND


- PLAN VIEW
- WASTE ROCK AREA
  - PHASE 2 MINE SHAFT FACILITY BOUNDARY (FENCED)
  - LAYDOWN AREA
  - SEDIMENT POND
  - CULVERT
  - NEW OR RECONSTRUCTED ROADS
  - EXISTING ROADS (SURVEYED 01/2008)
  - PHASE 2 BOUNDARY
  - PROPOSED TEMPORARY CHANNEL
  - FLOW DIRECTION ARROW
  - SECTION LINE
- PROFILE VIEW
- EXISTING GROUND SURFACE
  - PROPOSED POST-MINING WASTE ROCK SURFACE
  - GROUND SURFACE CONTOURS
  - 25-FOOT
  - 5-FOOT

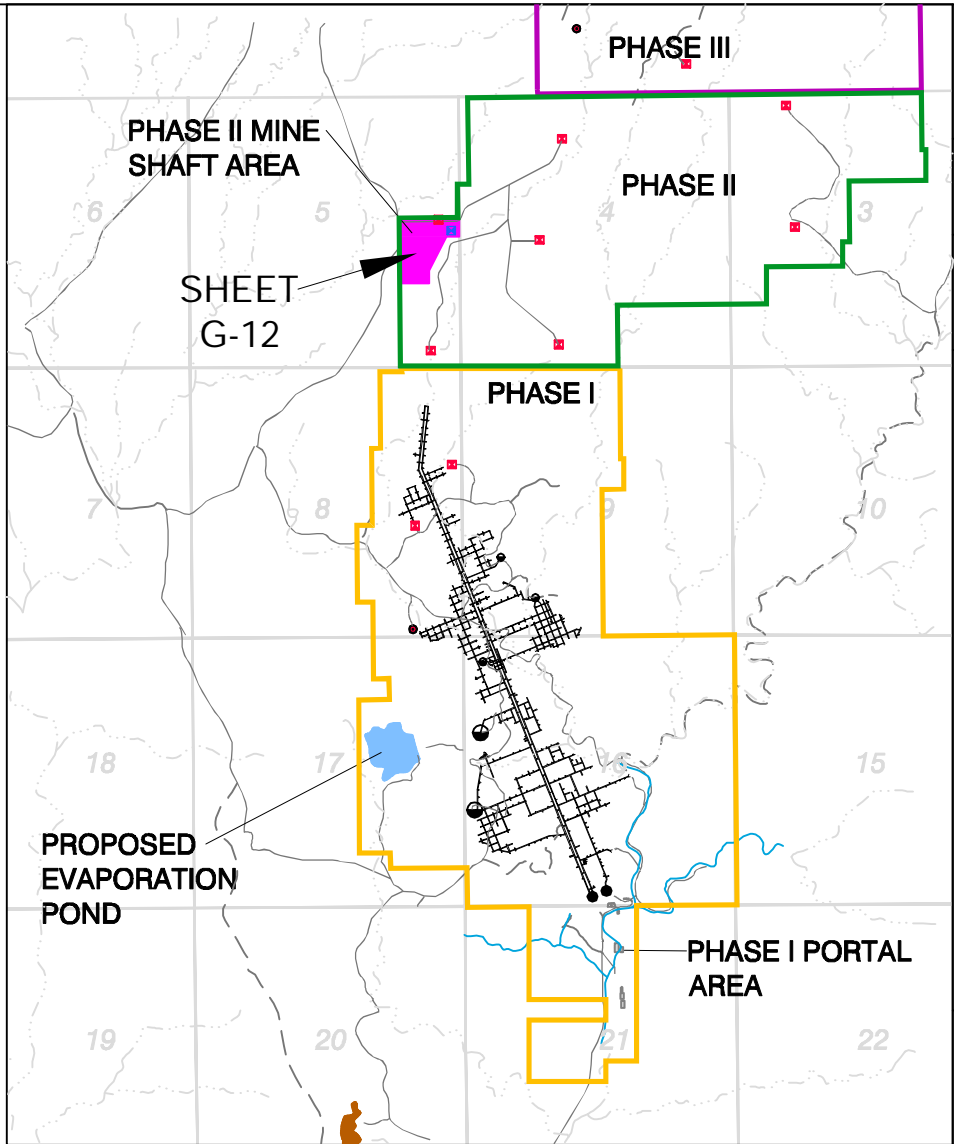


KEY MAP  
N.T.S.

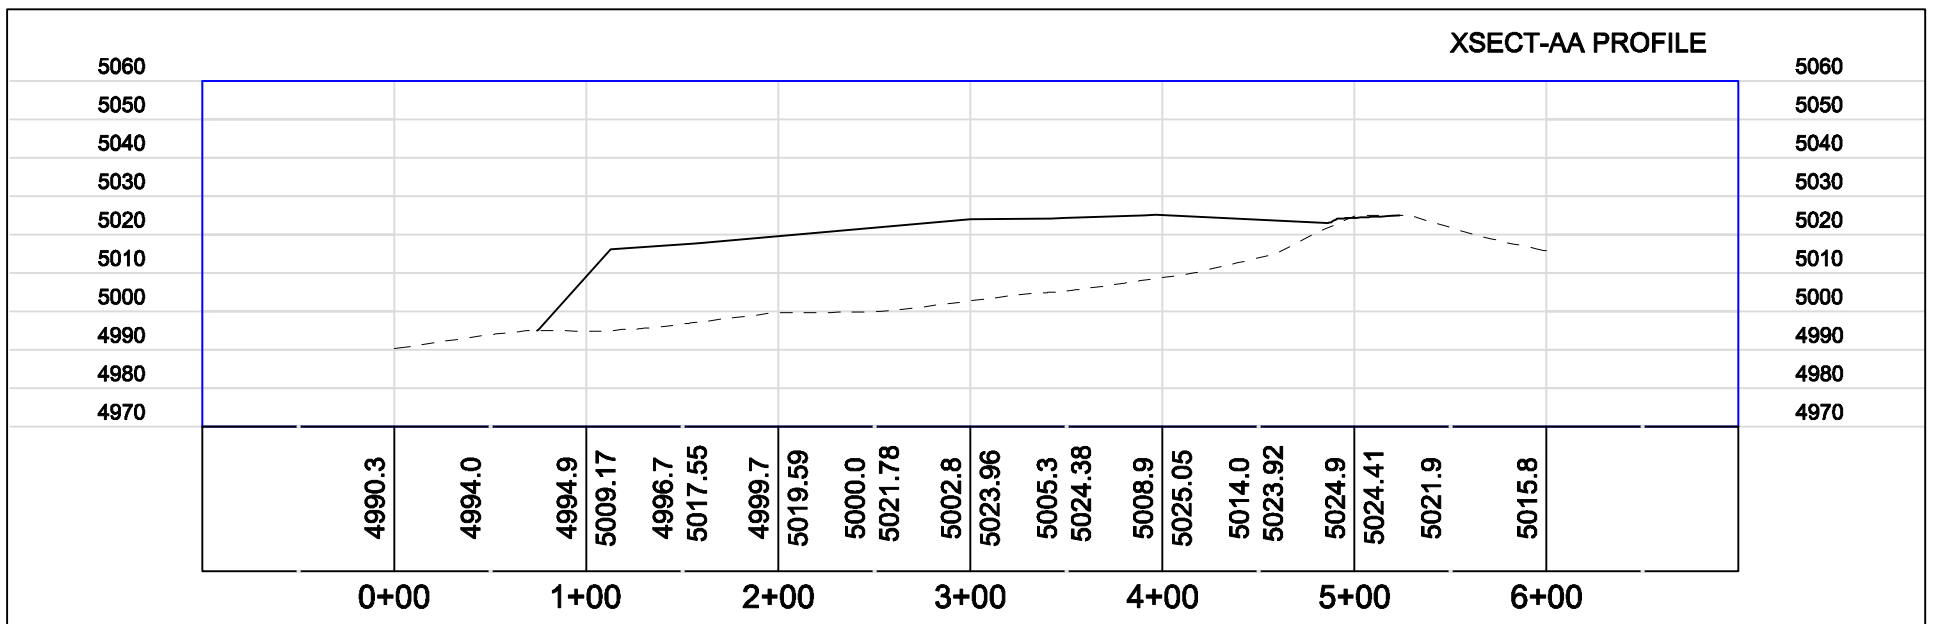

SCALE  
1"=100' HOR  
1"=50' VERT

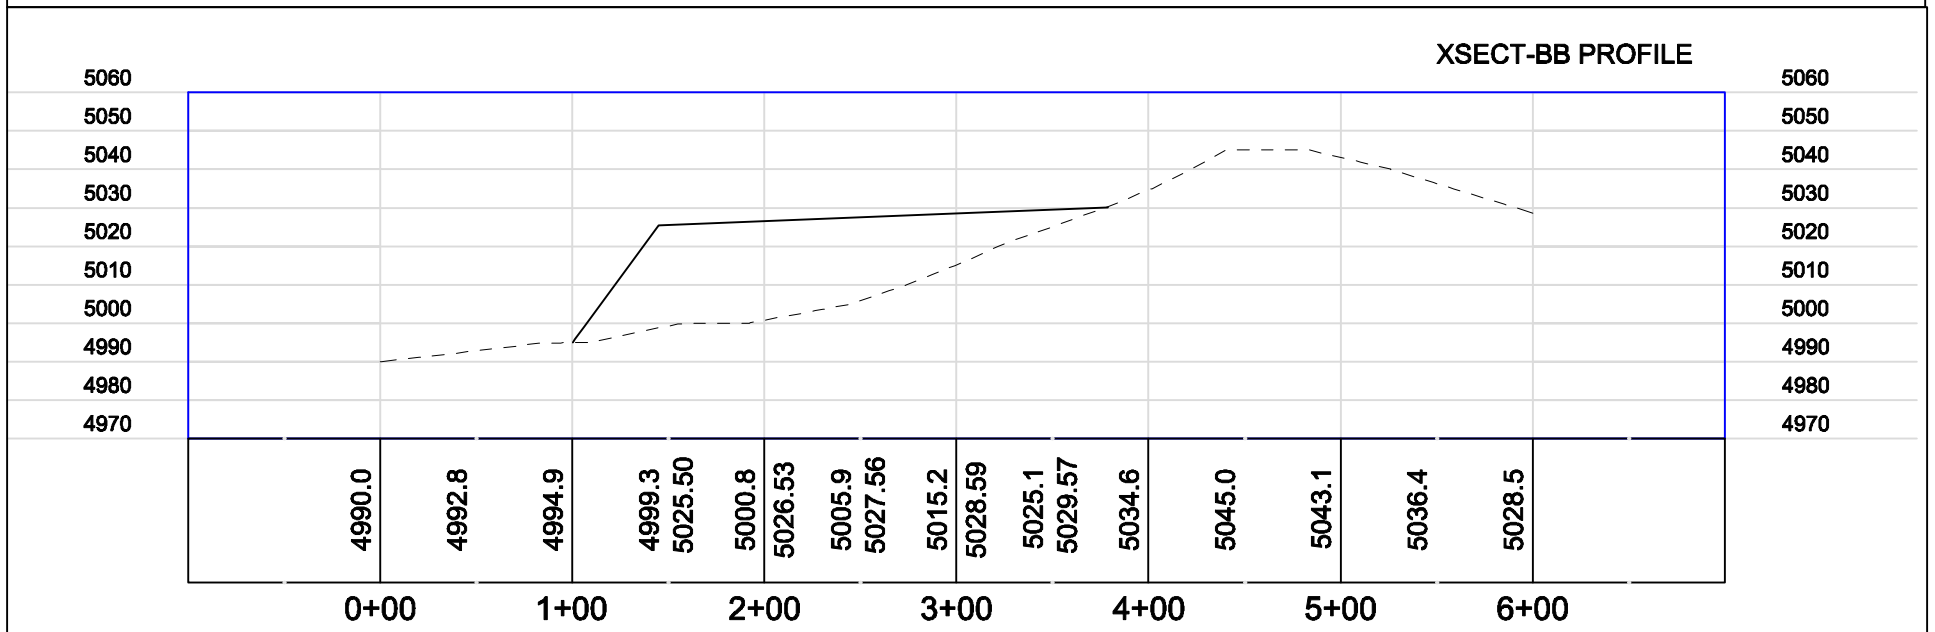

SCALE  
1"=100' HOR  
1"=50' VERT

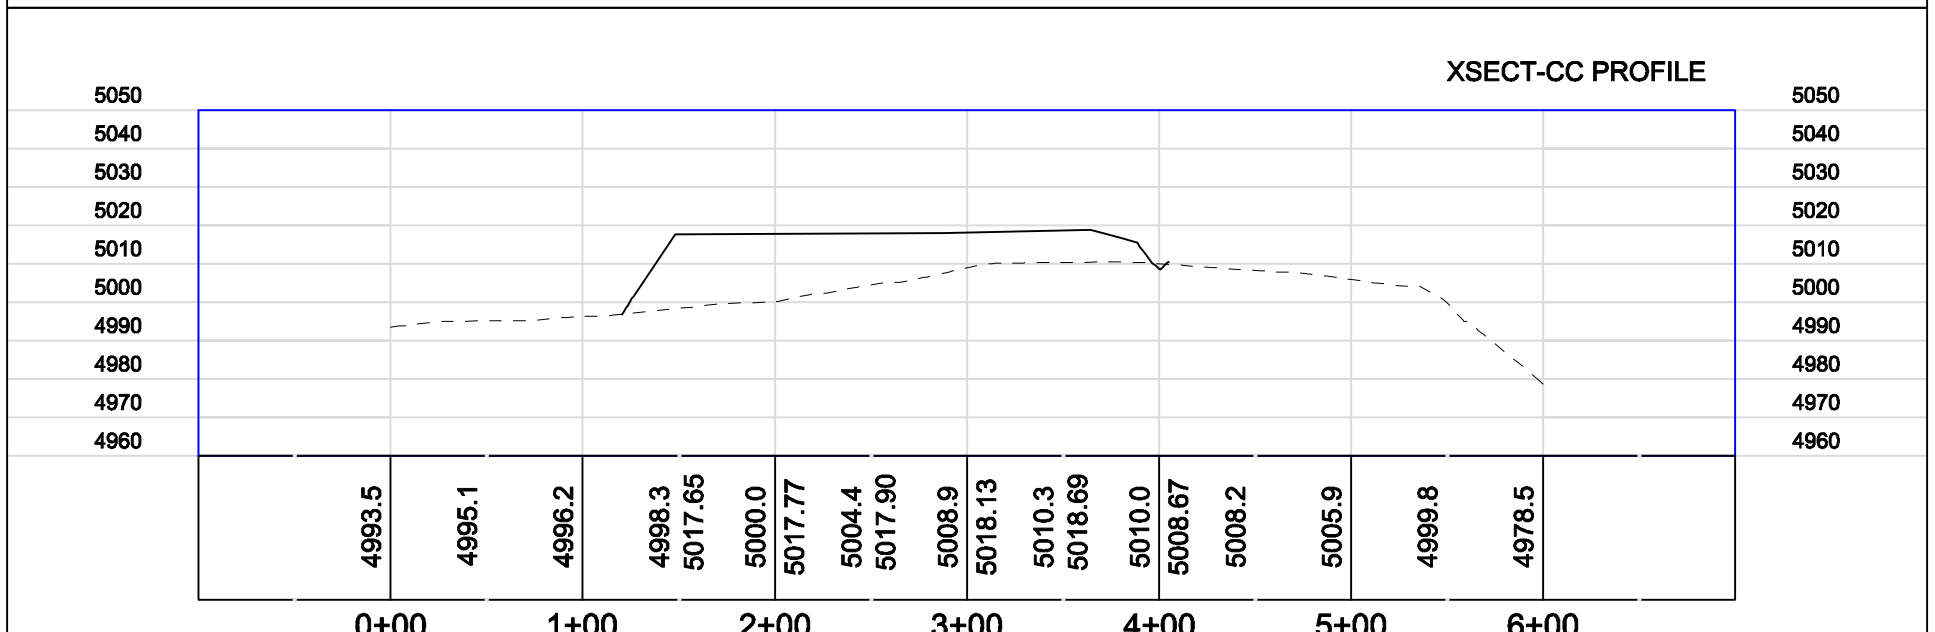

SCALE  
1"=100' HOR  
1"=50' VERT

CROSS SECTIONS

NOT ISSUED FOR  
CONSTRUCTION

Tetra Tech Inc.

RE-CHECKED BY: TAD  
APPROVED BY: DR  
DATE: 07/31/2008

DESIGNED BY: TAD  
DRAWN BY: MJS  
CHECKED BY: RG

SIZE D  
IF SHEET IS LESS  
THAN 22" X 34"  
IT IS A REDUCED  
PRINT

SCALE REDUCED  
ACCORDINGLY

DENISON  
MINES

TONY M MINE  
PHASE 2 OPERATIONAL WASTE ROCK  
PLAN AND CROSS SECTIONS

Prepared for:

Tony M Mine  
Garfield County, Utah

EXHIBIT

G-11

REVISIONS